



1 TRANSITION AT GRANITE CURB INLET (ABUTTING CAPE COD BERM)
SCALE: N.T.S.

NOTE:
1. REQUIRED AT CATCH BASINS ADJACENT TO CURBING.

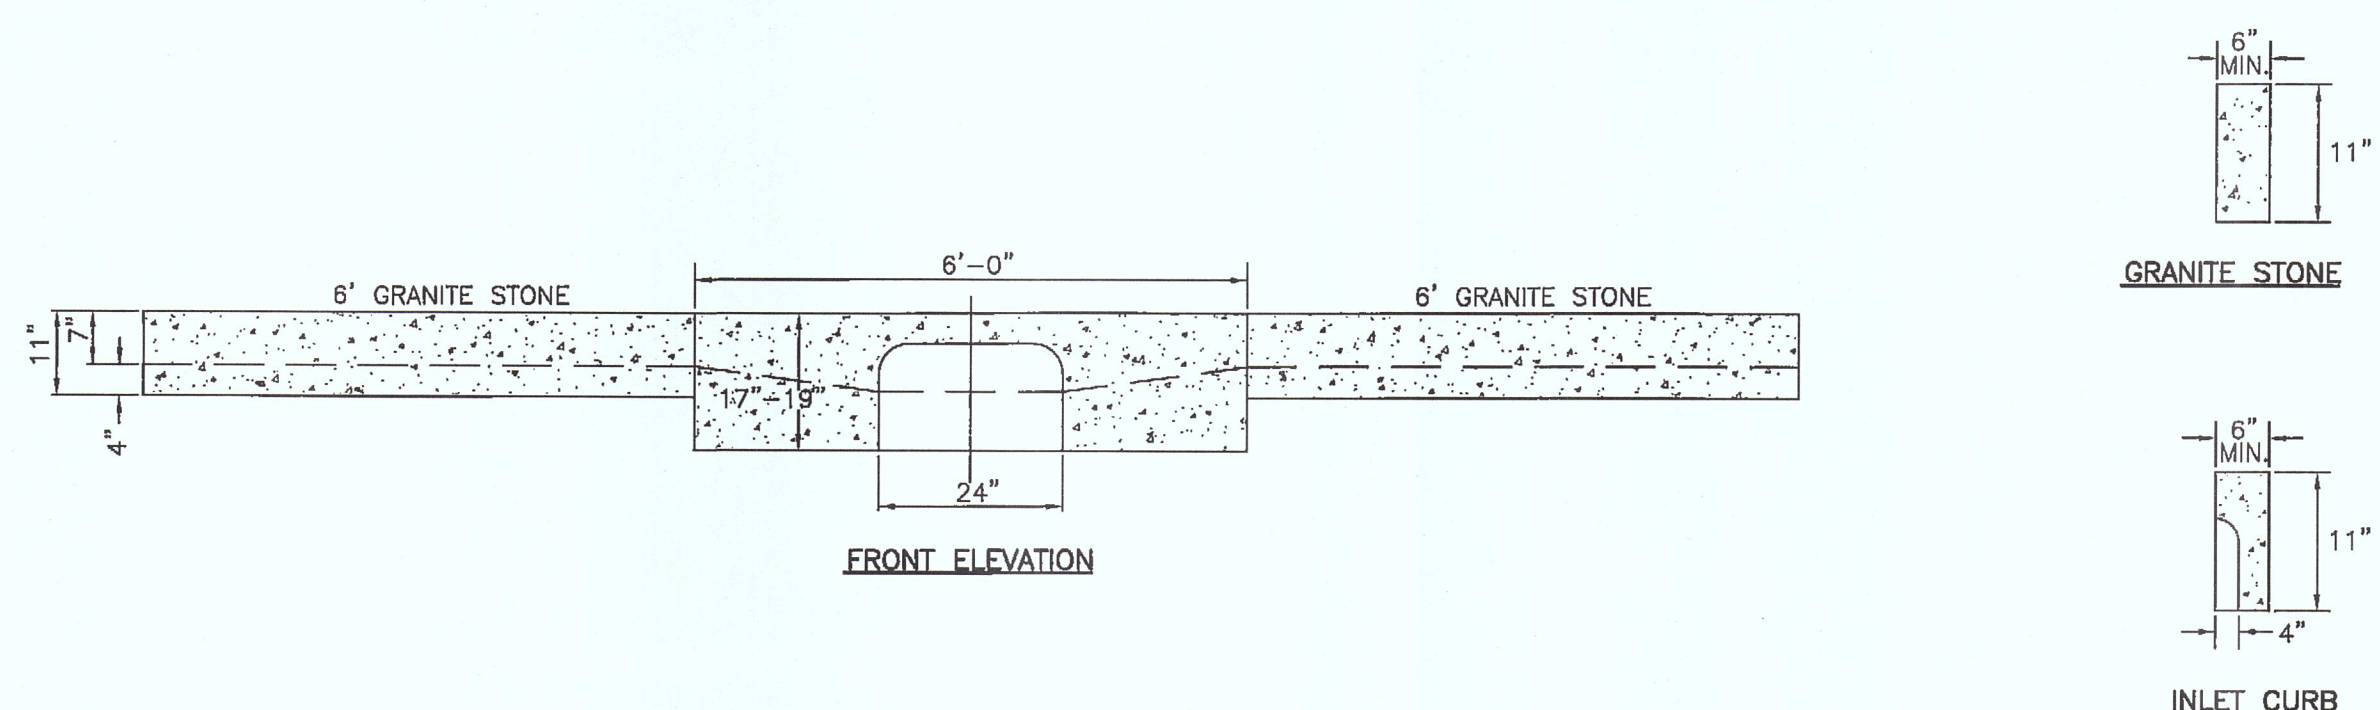


2 TRANSITION AT GRANITE CURB INLET (ABUTTING BITUMINOUS CONCRETE CURB)
SCALE: N.T.S.


NOTE:
1. REQUIRED AT CATCH BASINS ADJACENT TO CURBING.

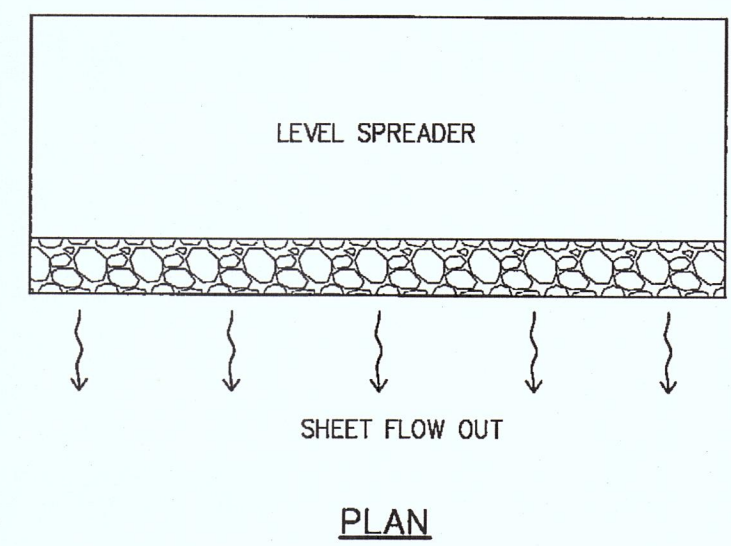


3 LEVEL SPREADER
SCALE: N.T.S.

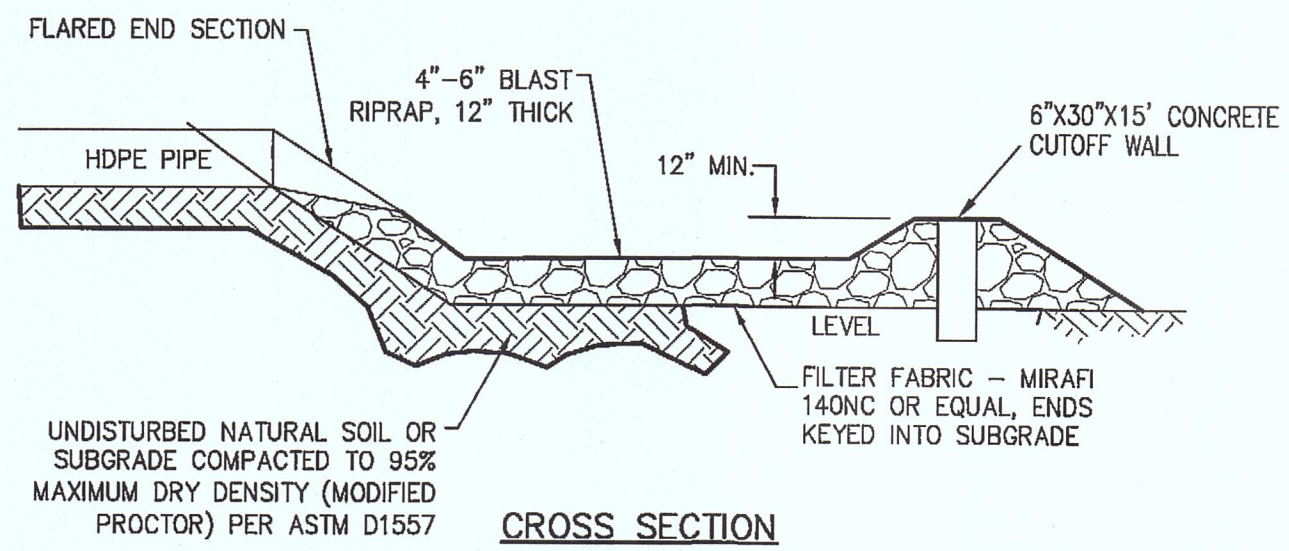


4 CORRUGATED POLYETHYLENE FLARED-END SECTION (FES)
SCALE: N.T.S.

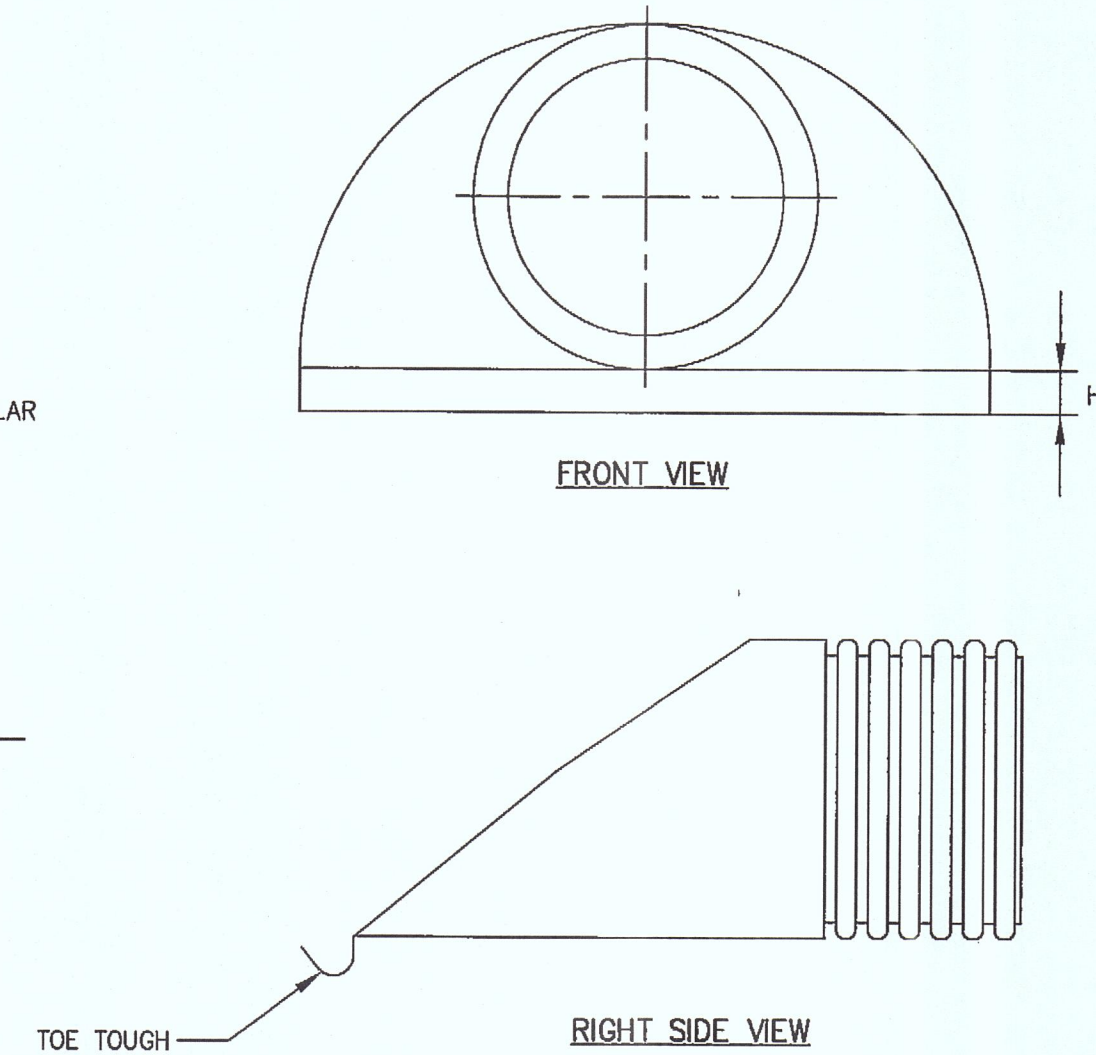


NOTES:
[1] CONCRETE PIPE ENCASEMENT TO EXTEND 10 FT ALONG SEWER LINE AND WATER LINE FROM POINT OF INTERSECTION.
[2] DISTANCE EQUAL TO PIPE DIAMETER.
[3] CONCRETE PIPE ENCASEMENT REQUIRED WHENEVER PROPOSED SEWER MAIN/LATERAL IS WITHIN 10' OF PROPOSED WATER MAIN/SERVICE.

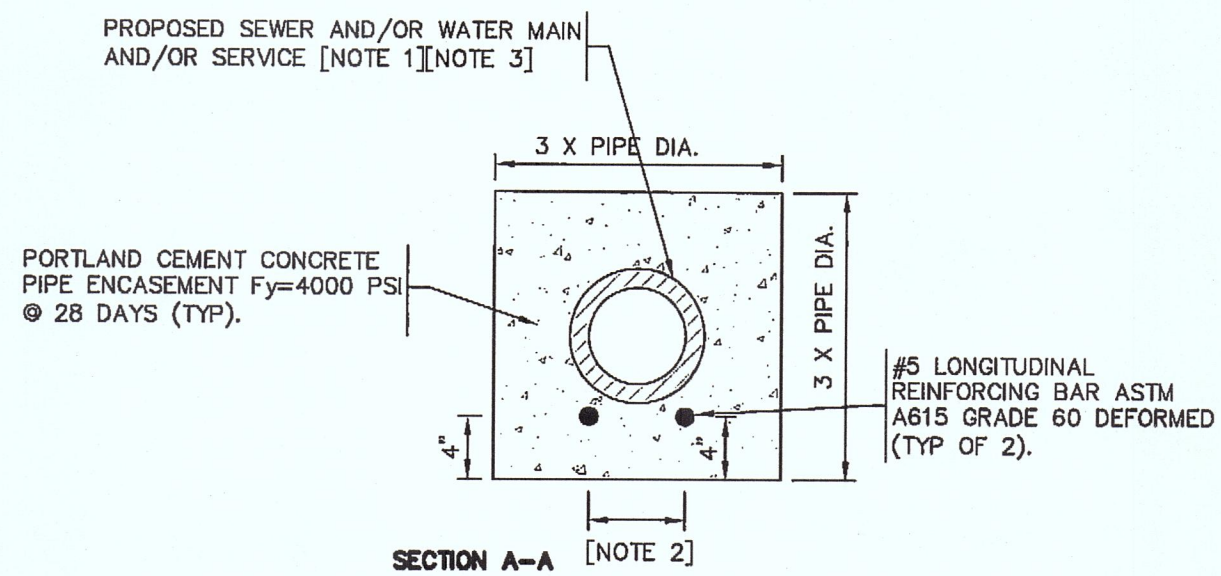


5 PIPE ENCASEMENT
SCALE: N.T.S.

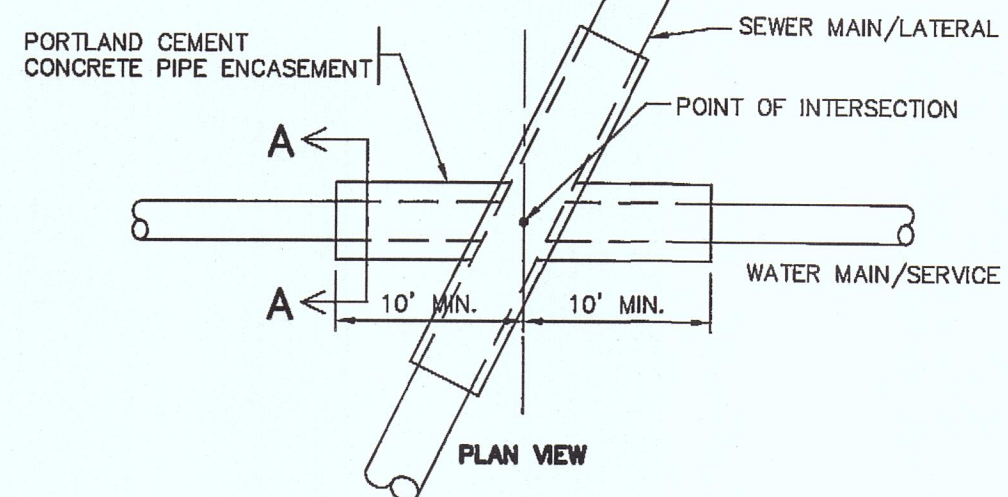

7 CUTOFF WALL CONFIGURATION DETAIL
SCALE: N.T.S.

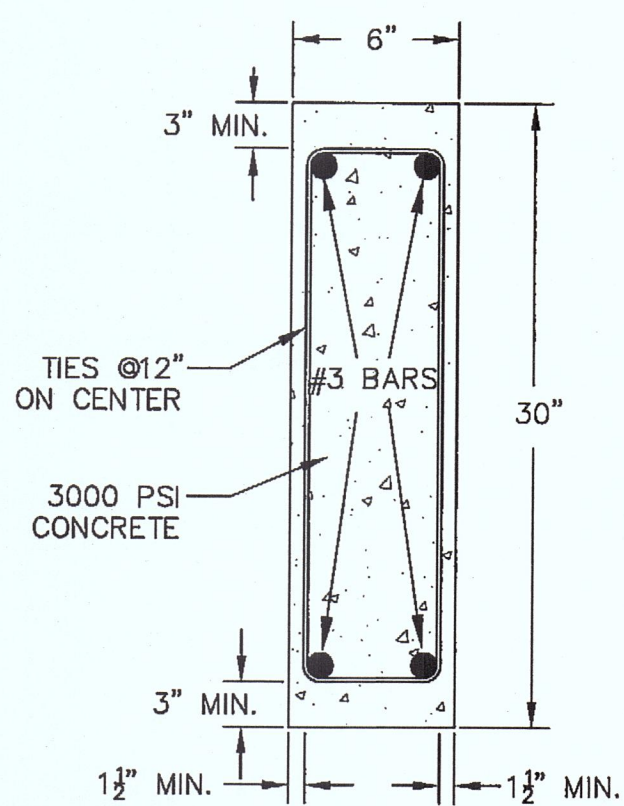

8 GABION FOREBAY DETAIL
SCALE: N.T.S.

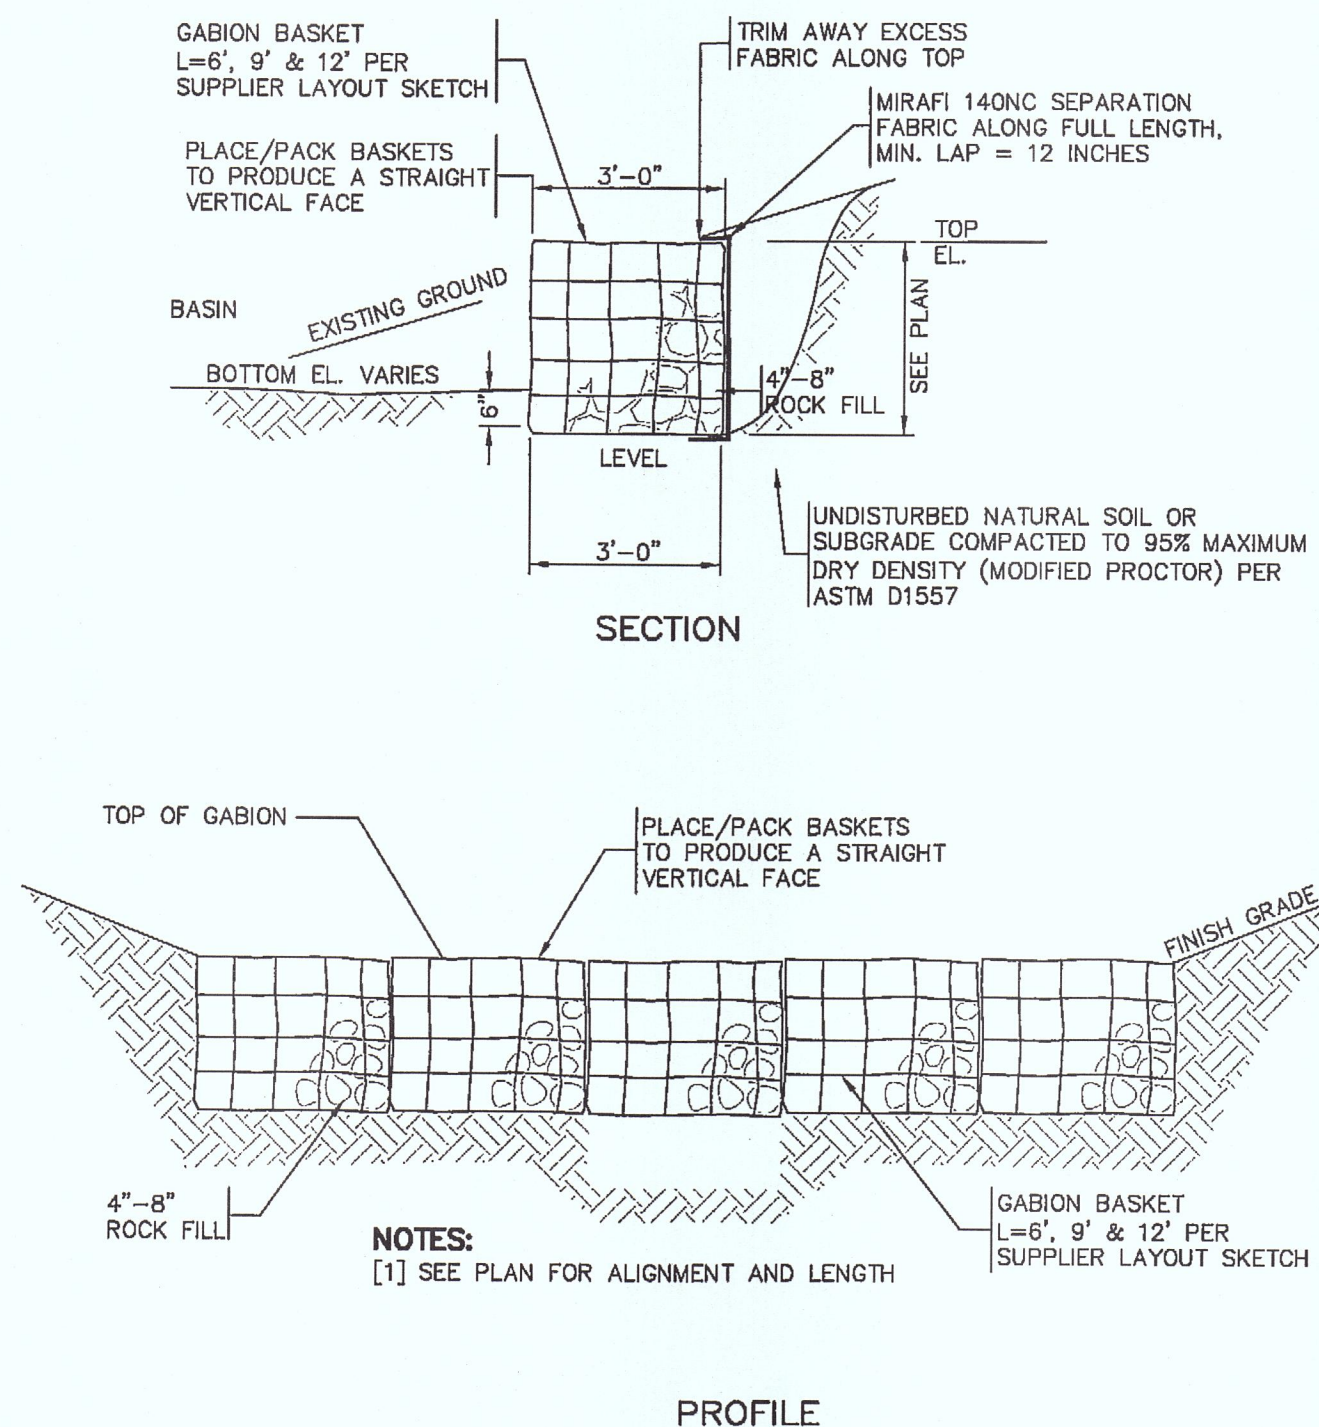

9 MONITORING WELL DETAIL
SCALE: N.T.S.

ASE

Andrews Survey & Engineering, Inc.
Land Surveying - Civil Engineering - Site Planning

P.O. Box 312, 104 Mendon Street
Uxbridge, Massachusetts 01569
P: 508-278-3897 F: 508-278-2289

500 East Washington Street
North Attleboro, Massachusetts 02760
P: 508-316-0452 F: 508-316-0963

APPROVAL BY THE TOWN OF GRAFTON ZONING BOARD OF APPEALS ACTING AS PLANNING BOARD IN ITS CAPACITY AS THE COMPREHENSIVE PERMIT GRANTING AUTHORITY UNDER MGL 40B.

CHAIR: *[Signature]* DATE: 1/18/19

MEMBER: *[Signature]*

MEMBER: *[Signature]*

MEMBER: *[Signature]*

THIS CERTIFIES THAT THE NOTICE OF APPROVAL OF THIS PLAN BY THE GRAFTON ZONING BOARD OF APPEALS HAS BEEN RECEIVED AND RECORDED ON OCTOBER 27, 2017 AT 8:54AM AND NO APPEAL WAS RECEIVED DURING THE 20 DAYS NEXT AFTER SUCH RECEIPT OF SAID NOTICE.

TOWN CLERK: *[Signature]* DATE: 1/18/19

APPLICANT: *[Signature]*

PROJECT: *[Signature]*

REVISIONS:

NO. DATE DESCRIPTION

1 2/28/17 REDUCED TO 32 LOTS, FULL DESIGN PLANS

2 4/10/17 PER GRAVES 3/15/17 REVIEW COMMENTS

3 7/24/17 PROPOSED 31 UNIT DESIGN

4 8/22/17 PER ZBA & REVIEW COMMENTS

5 8/20/18 PER COMPREHENSIVE PERMIT CONDITIONS

6 9/27/18 PER CONCOM COMMENTS

7 12/10/18 PER COMPREHENSIVE PERMIT CONDITIONS

CAD FILE 2015-332_40B_31 units_R1-REV-BASINS.dwg

DRAWN BY TRB, SJO

CHECKED BY RMM, BJA

DATE AUGUST 30, 2016

PROJECT NO. 2015-332 (REF. 2011-273)

PLAN BOOK 943 PLAN 4

SHEET 16 OF 17

SHEET TITLE

CONSTRUCTION DETAILS

SHEET 4 OF 5

DRAWING NO.

C-7.4

PLAN NO. L-4819

12/12/18

16